


LEGEND


- Yateley Common boundary
- Boundary of land to be de-registered
- Boundary of replacement land

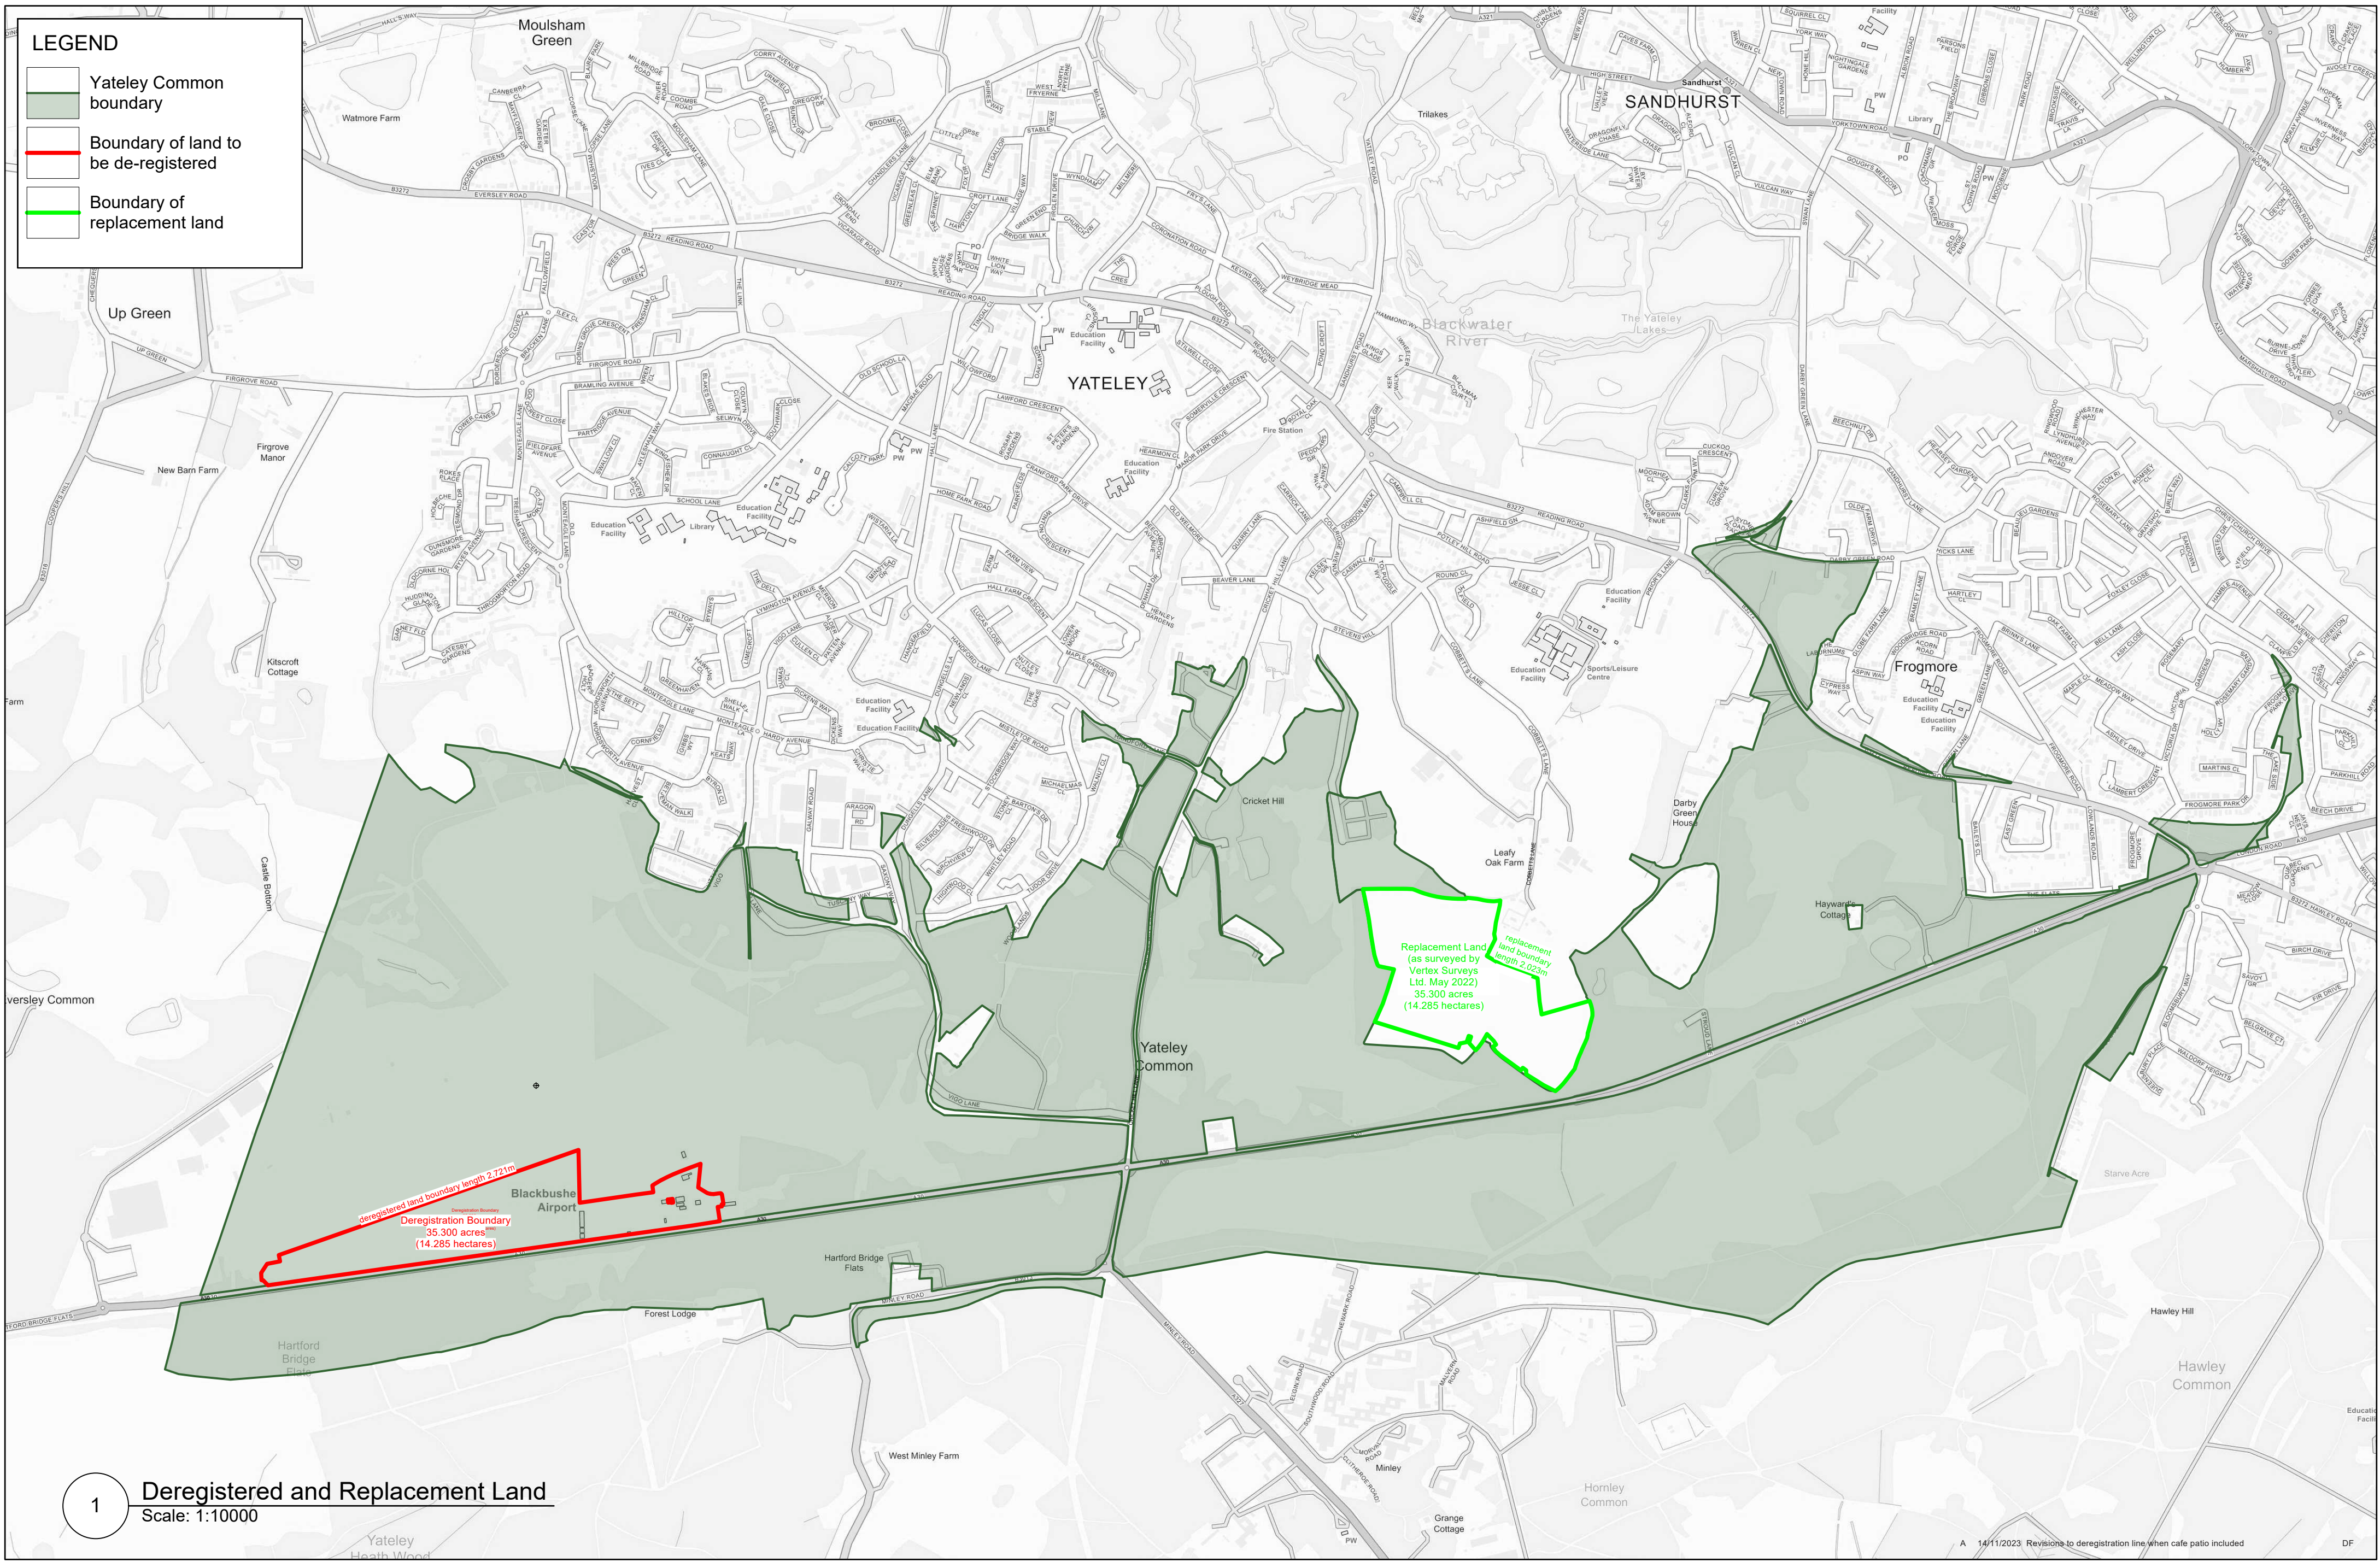

Replacement Land
(as surveyed by
Vertex Surveys
Ltd. May 2022)
35,300 acres
(14,285 hectares)

deregistered land boundary length 2,721m
Deregistration Boundary
35,300 acres
(14,285 hectares)

1 Deregistered and Replacement Land
Scale: 1:10000

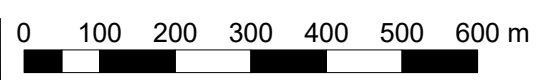

Based upon the 2022 Ordnance Survey Mastermap vector data with the permission of the Ordnance Survey on behalf of HMSO.
© Crown Copyright and database rights 2022
OS Licence no. ACD0000468986

Deregistered and Replacement Land
Overlaid on Yateley Common boundary
246801 -TOR-XX-ZZ-DR-A-sk008
Scale @ A2:1:10000
02/2023

